

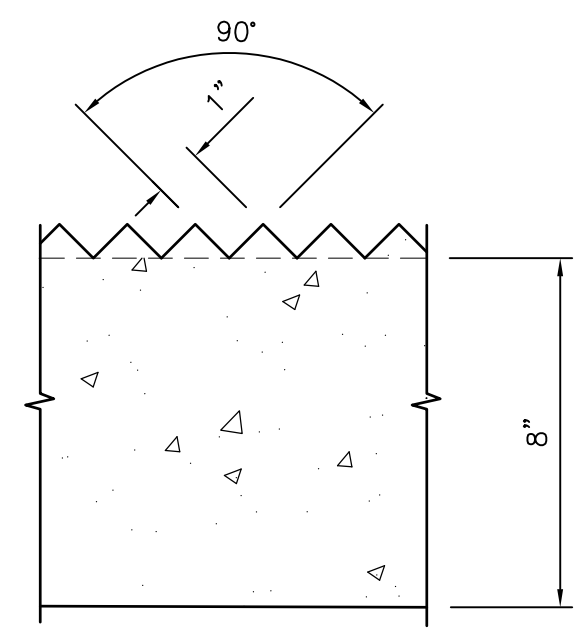



TOM QUINN K:\2591-15.00 NAHANT BOATRAMP\CADD\CURRENT WORKING DWGS\259115 X-202 PROP DETAILS.DWG Jan 28, 2016 - 10:26am

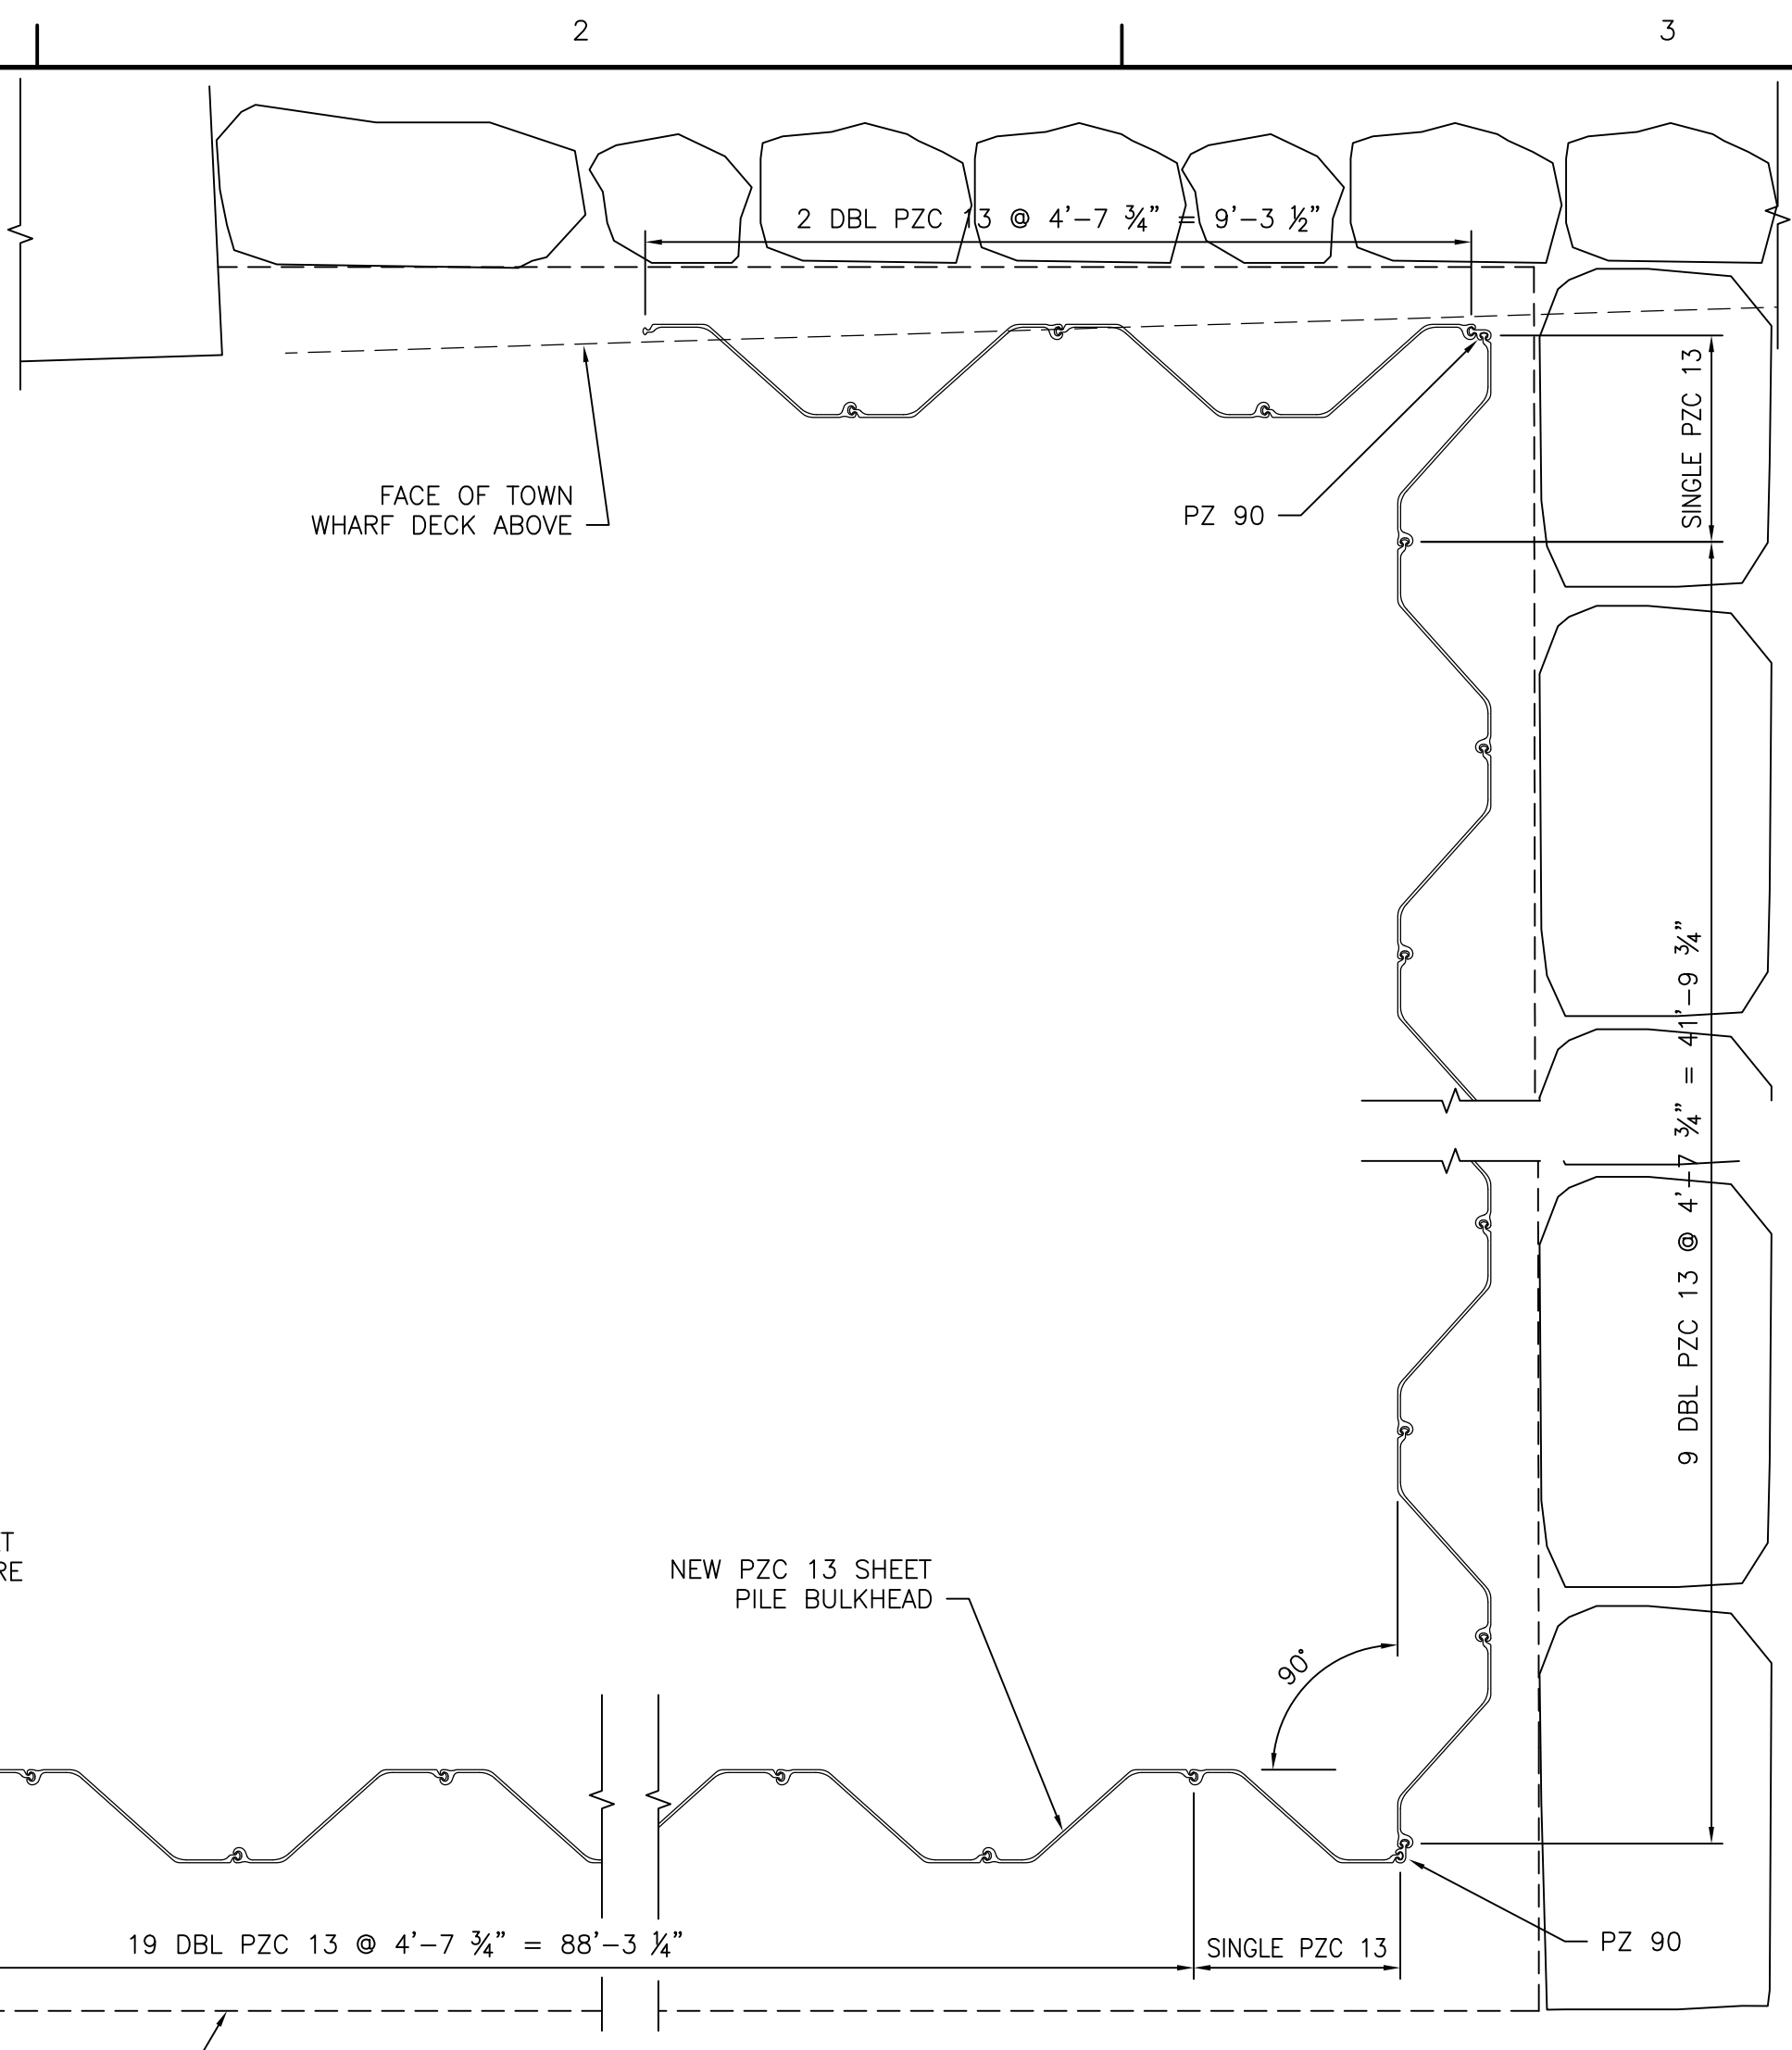


**1 V-GROOVE DETAIL**  
SCALE: 3"=1'-0"

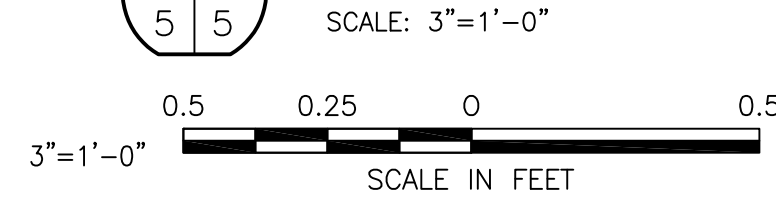


**SHEET PILE PLAN**  
SCALE: 1/2"=1'-0"

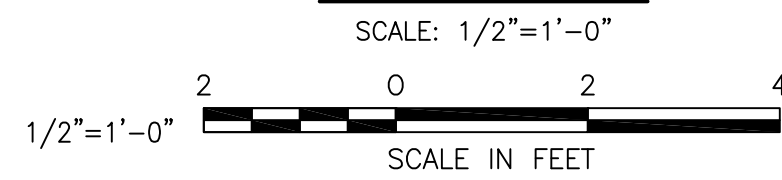



**CONCRETE SLAB PLAN**  
SCALE: 1/2"=1'-0"

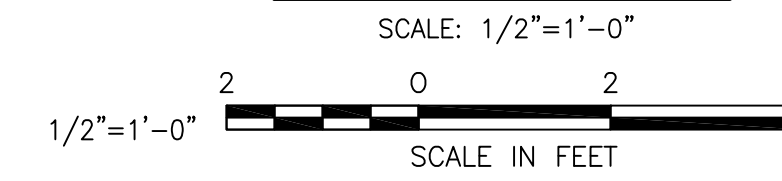



NOTE:  
V-GROOVE CONCRETE SURFACE AT 45° ANGLE TO SHED WATER

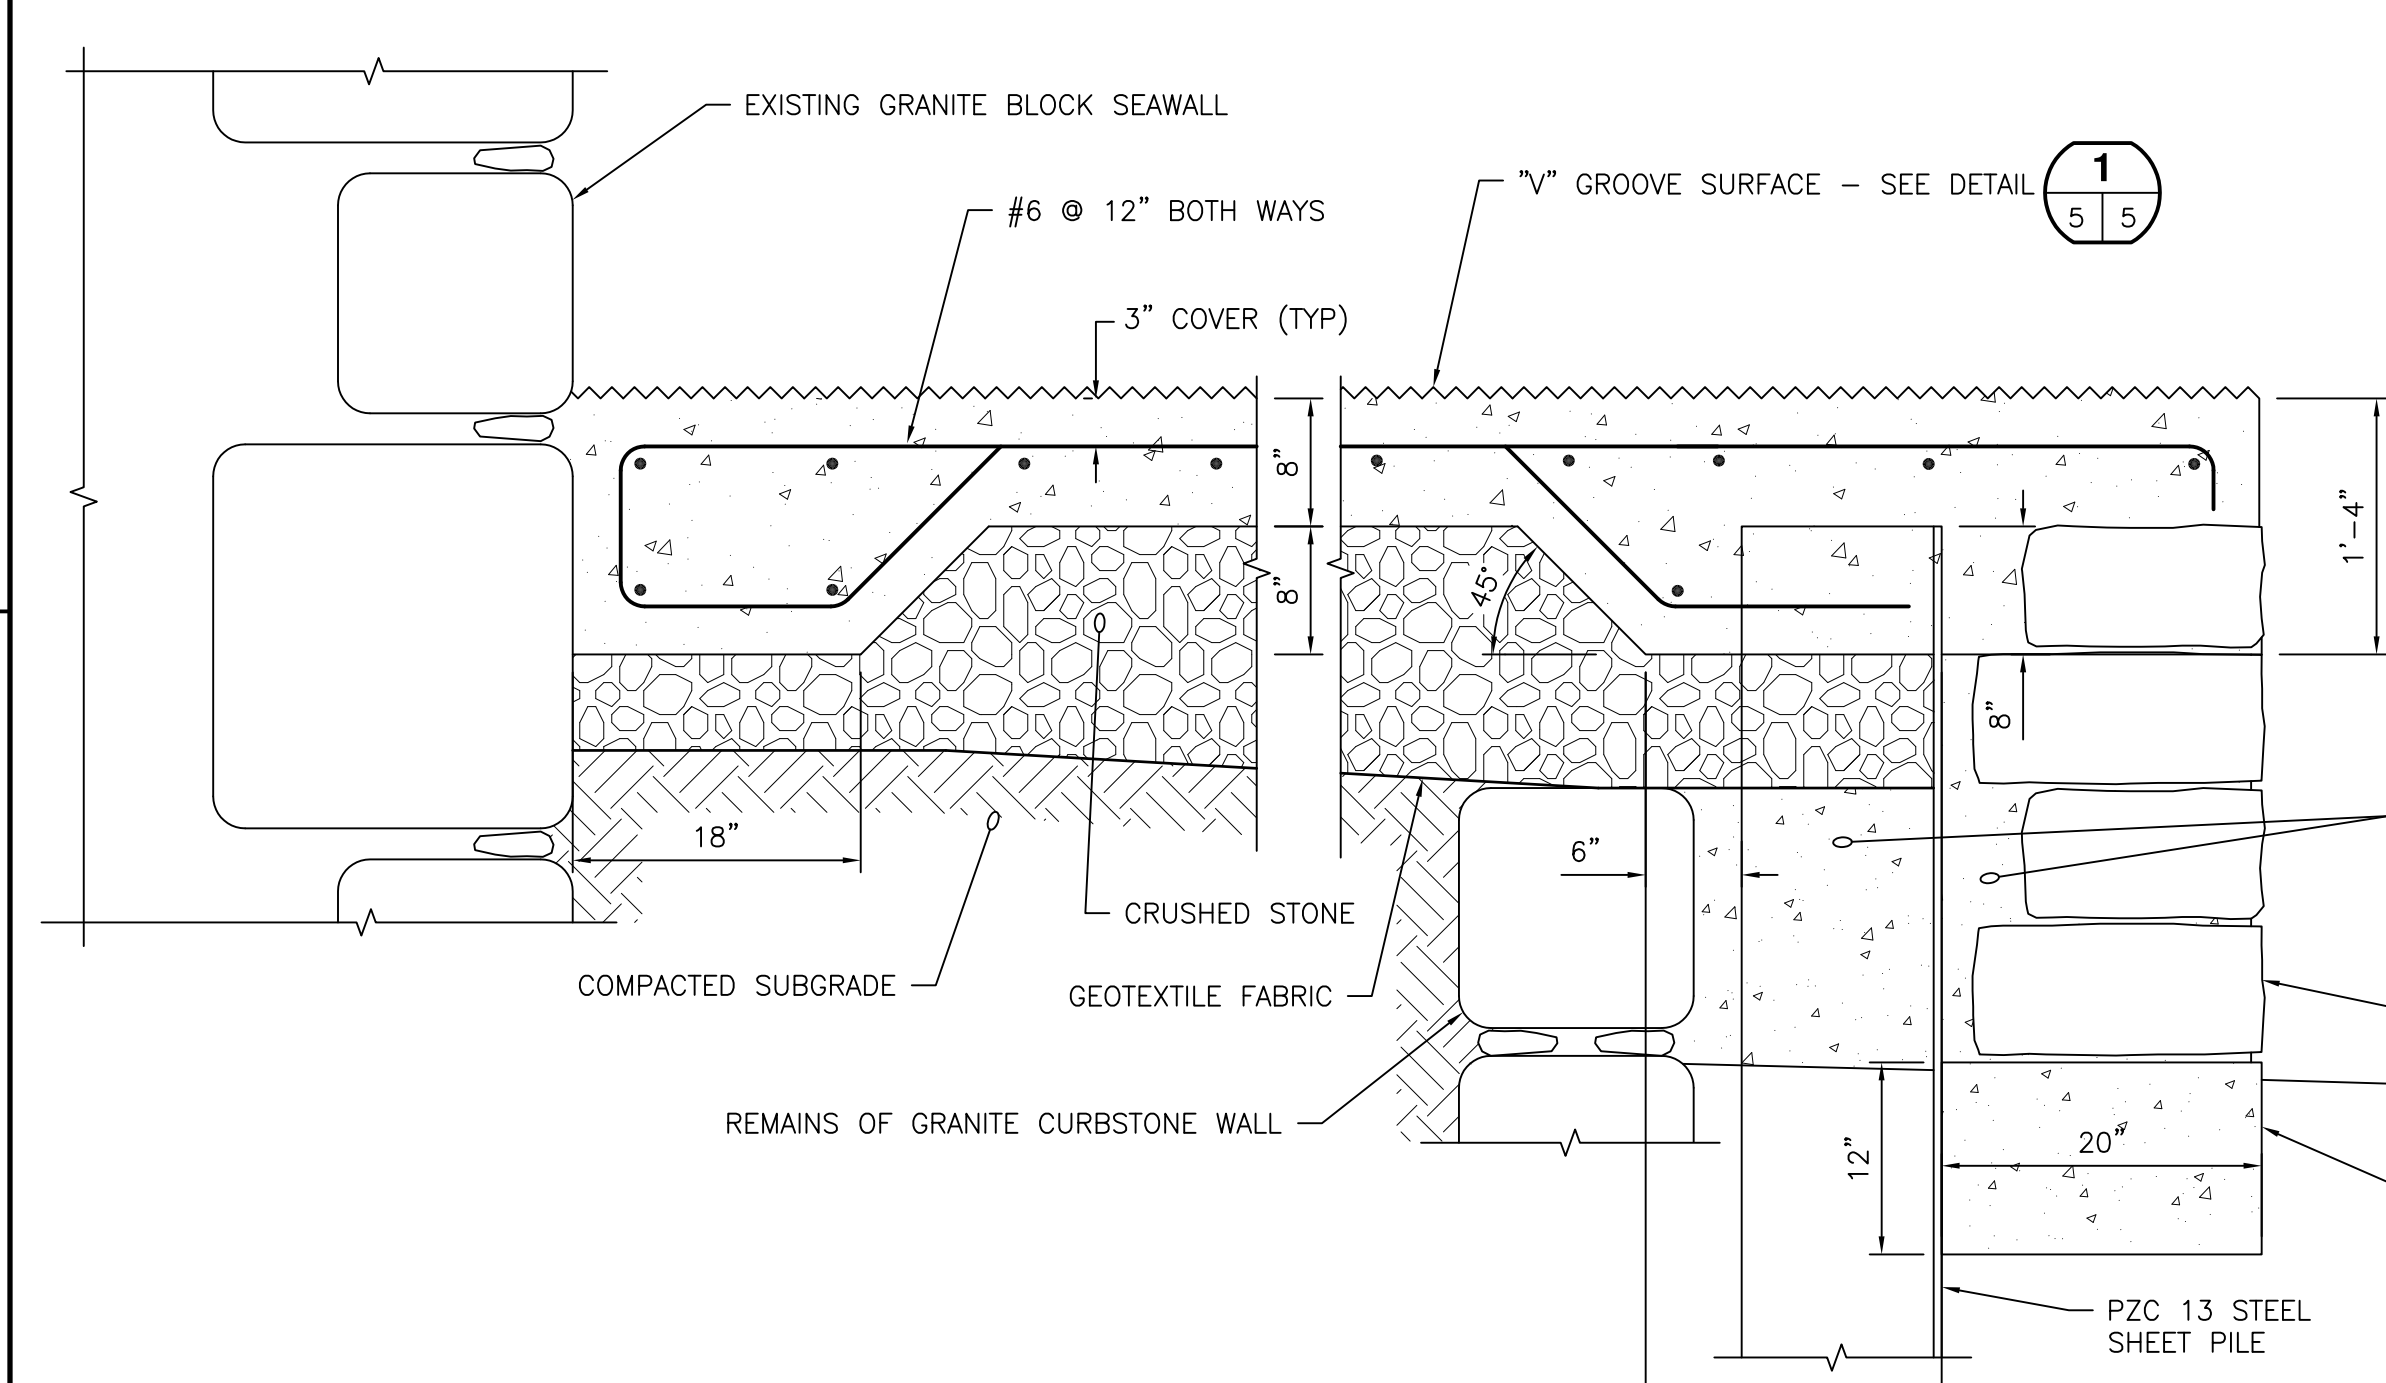


**A SECTION DETAIL**  
SCALE: 1"=1'-0"

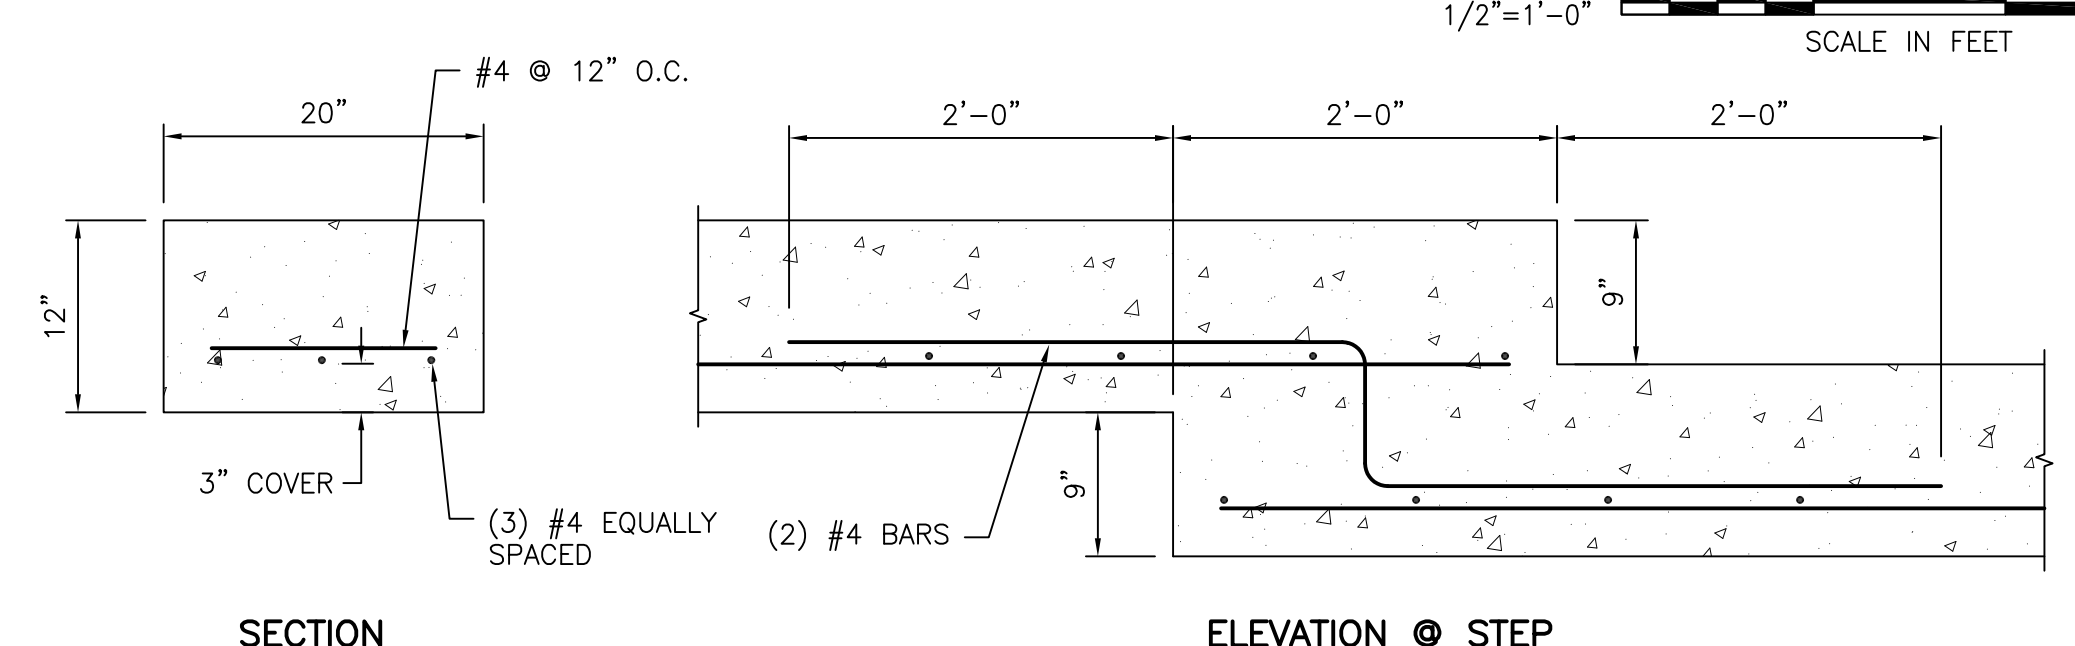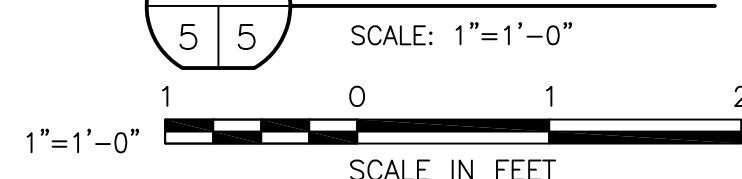


**3 CONCRETE FOOTING DETAIL**  
SCALE: 1"=1'-0"

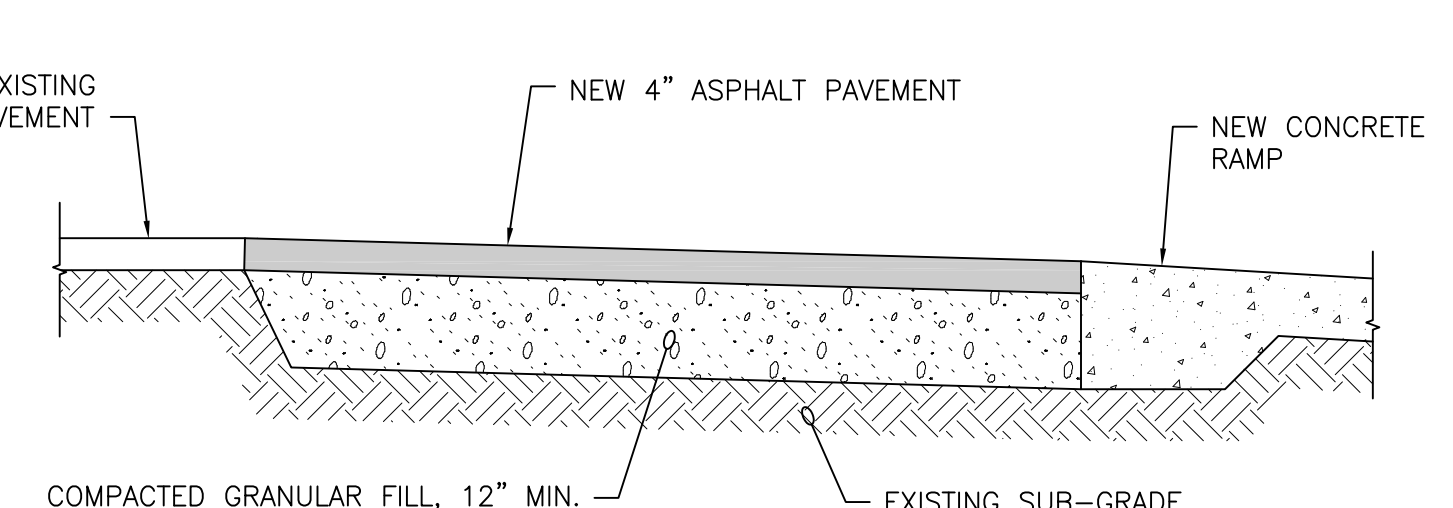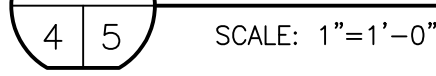

**2 PAVEMENT PATCH DETAIL**  
SCALE: 1/2"=1'-0"

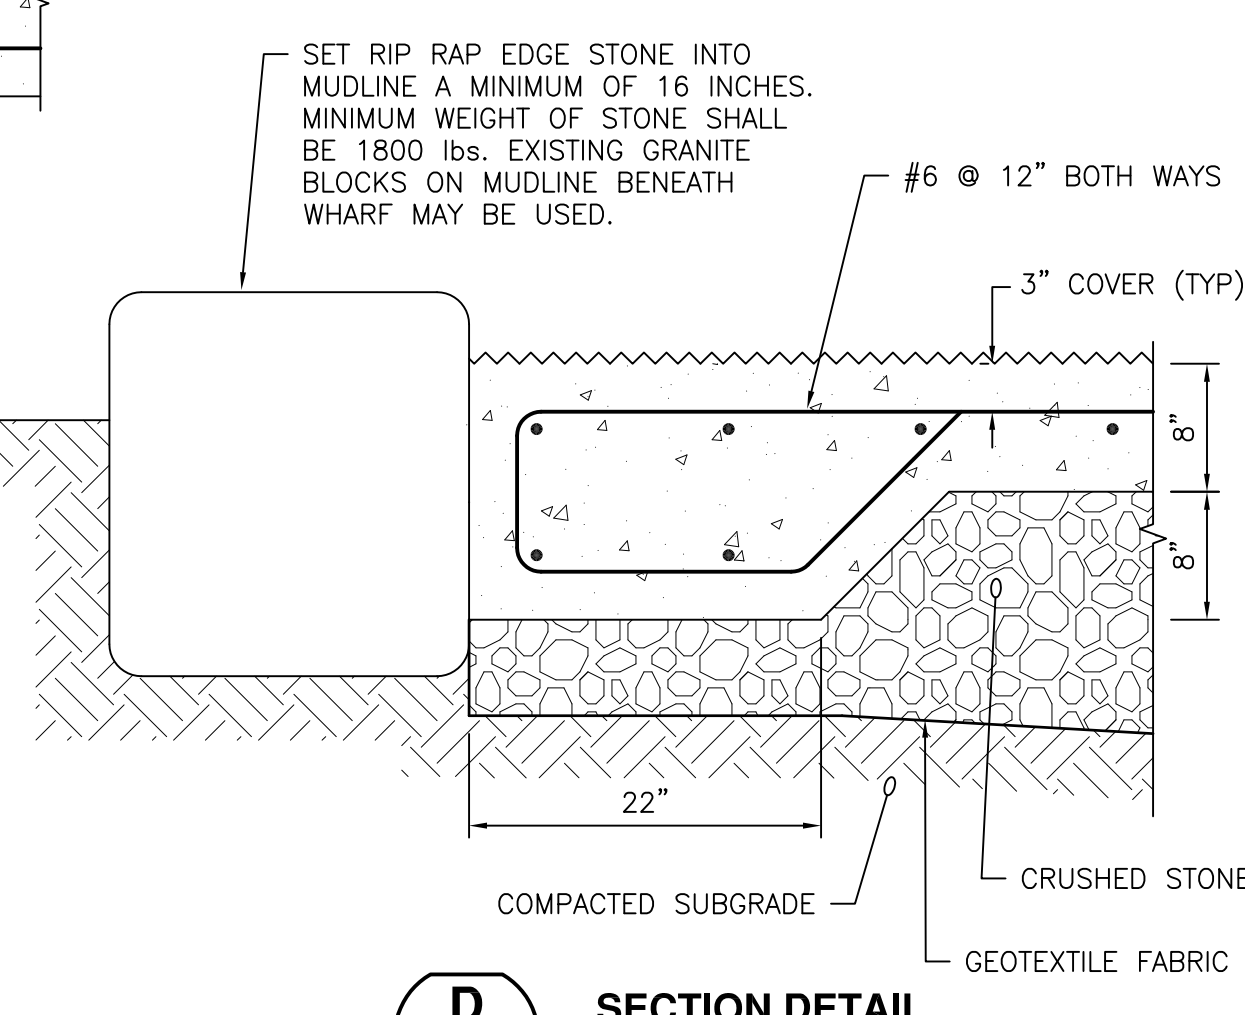


**D SECTION DETAIL**  
SCALE: 1"=1'-0"

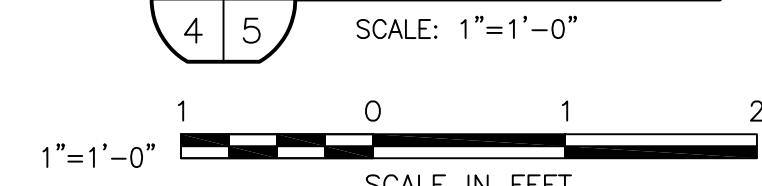

**PRELIMINARY FOR REVIEW ONLY**

CHILDS ENGINEERING CORPORATION  
34 WILLIAM WAY, BELLINGHAM, MA 02019 U.S.A.  
Phone: (508) 966-9092 Fax: (508) 966-9096  
E-mail: mail@childseng.com

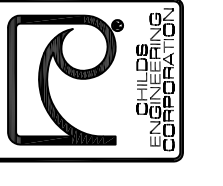

Mark	Description	Date	Appr.

Designed by:	FAR	Date:	01/28/16
Drawn by:	TEQ	Check by:	FAR
Reviewed by:	DIP	Design file no.:	259114_X-202
		State:	AS NOTED

NAHANT BOAT RAMP  
TOWN OF NAHANT  
NAHANT, MA  
**PROPOSED BOAT RAMP  
DETAILS**

Sheet reference number:  
**X-202**  
Sheet 5 of 6