
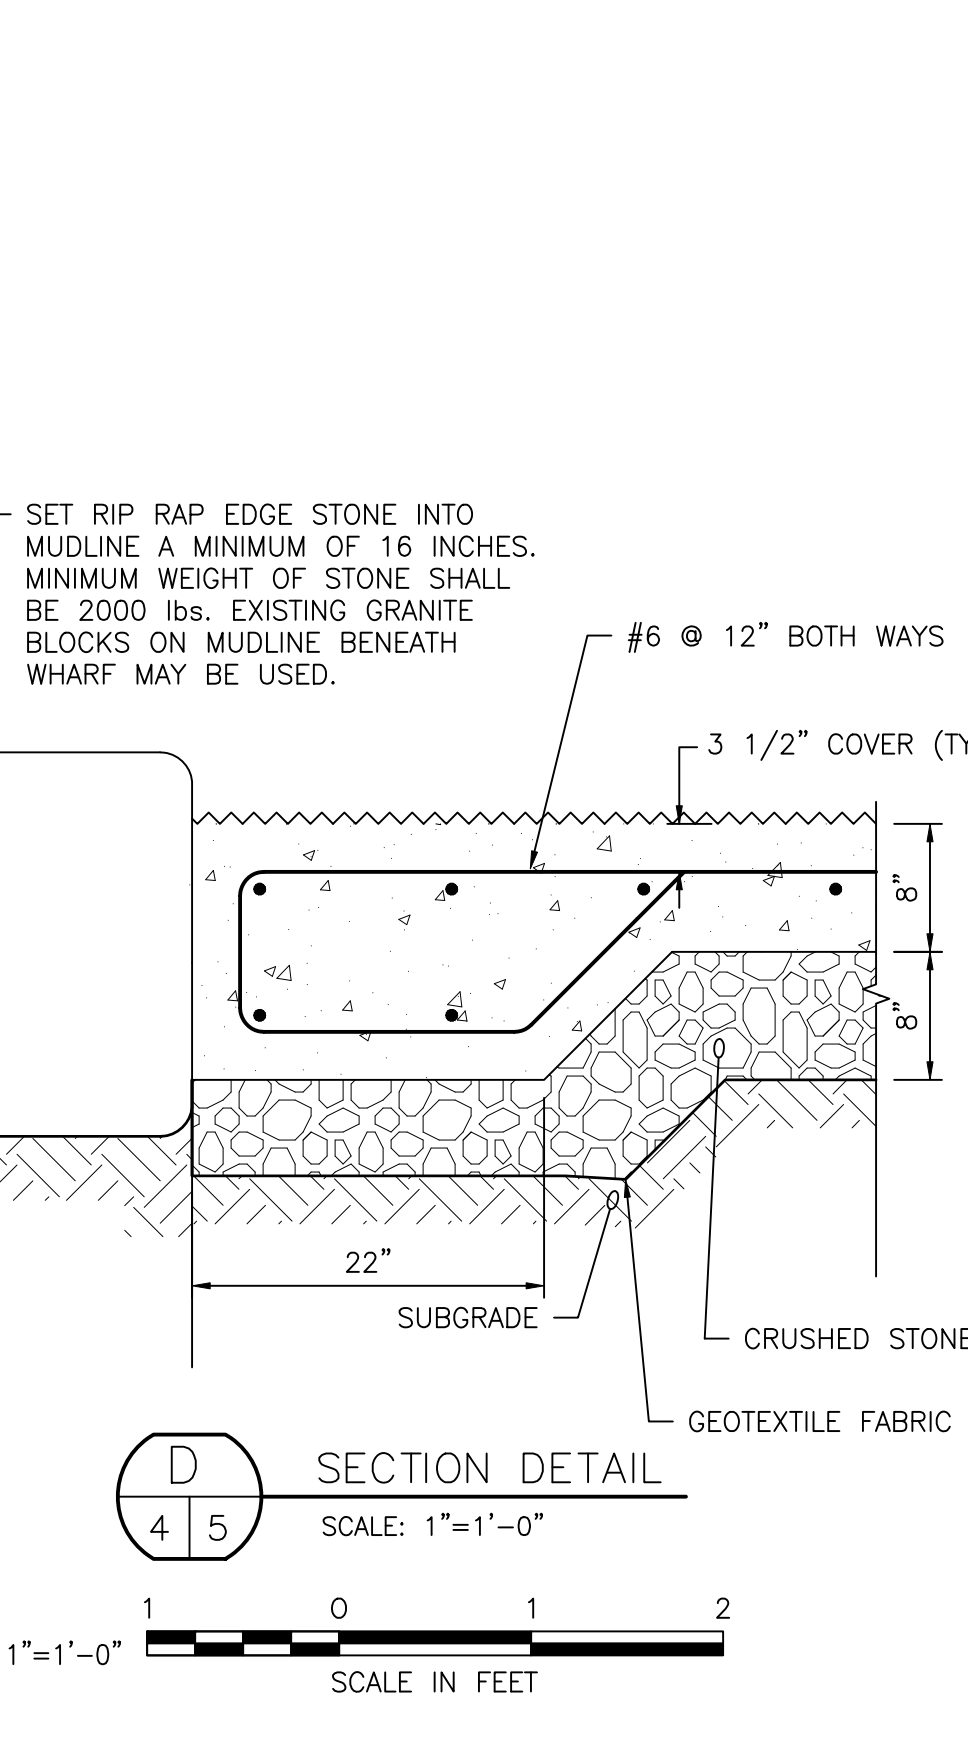
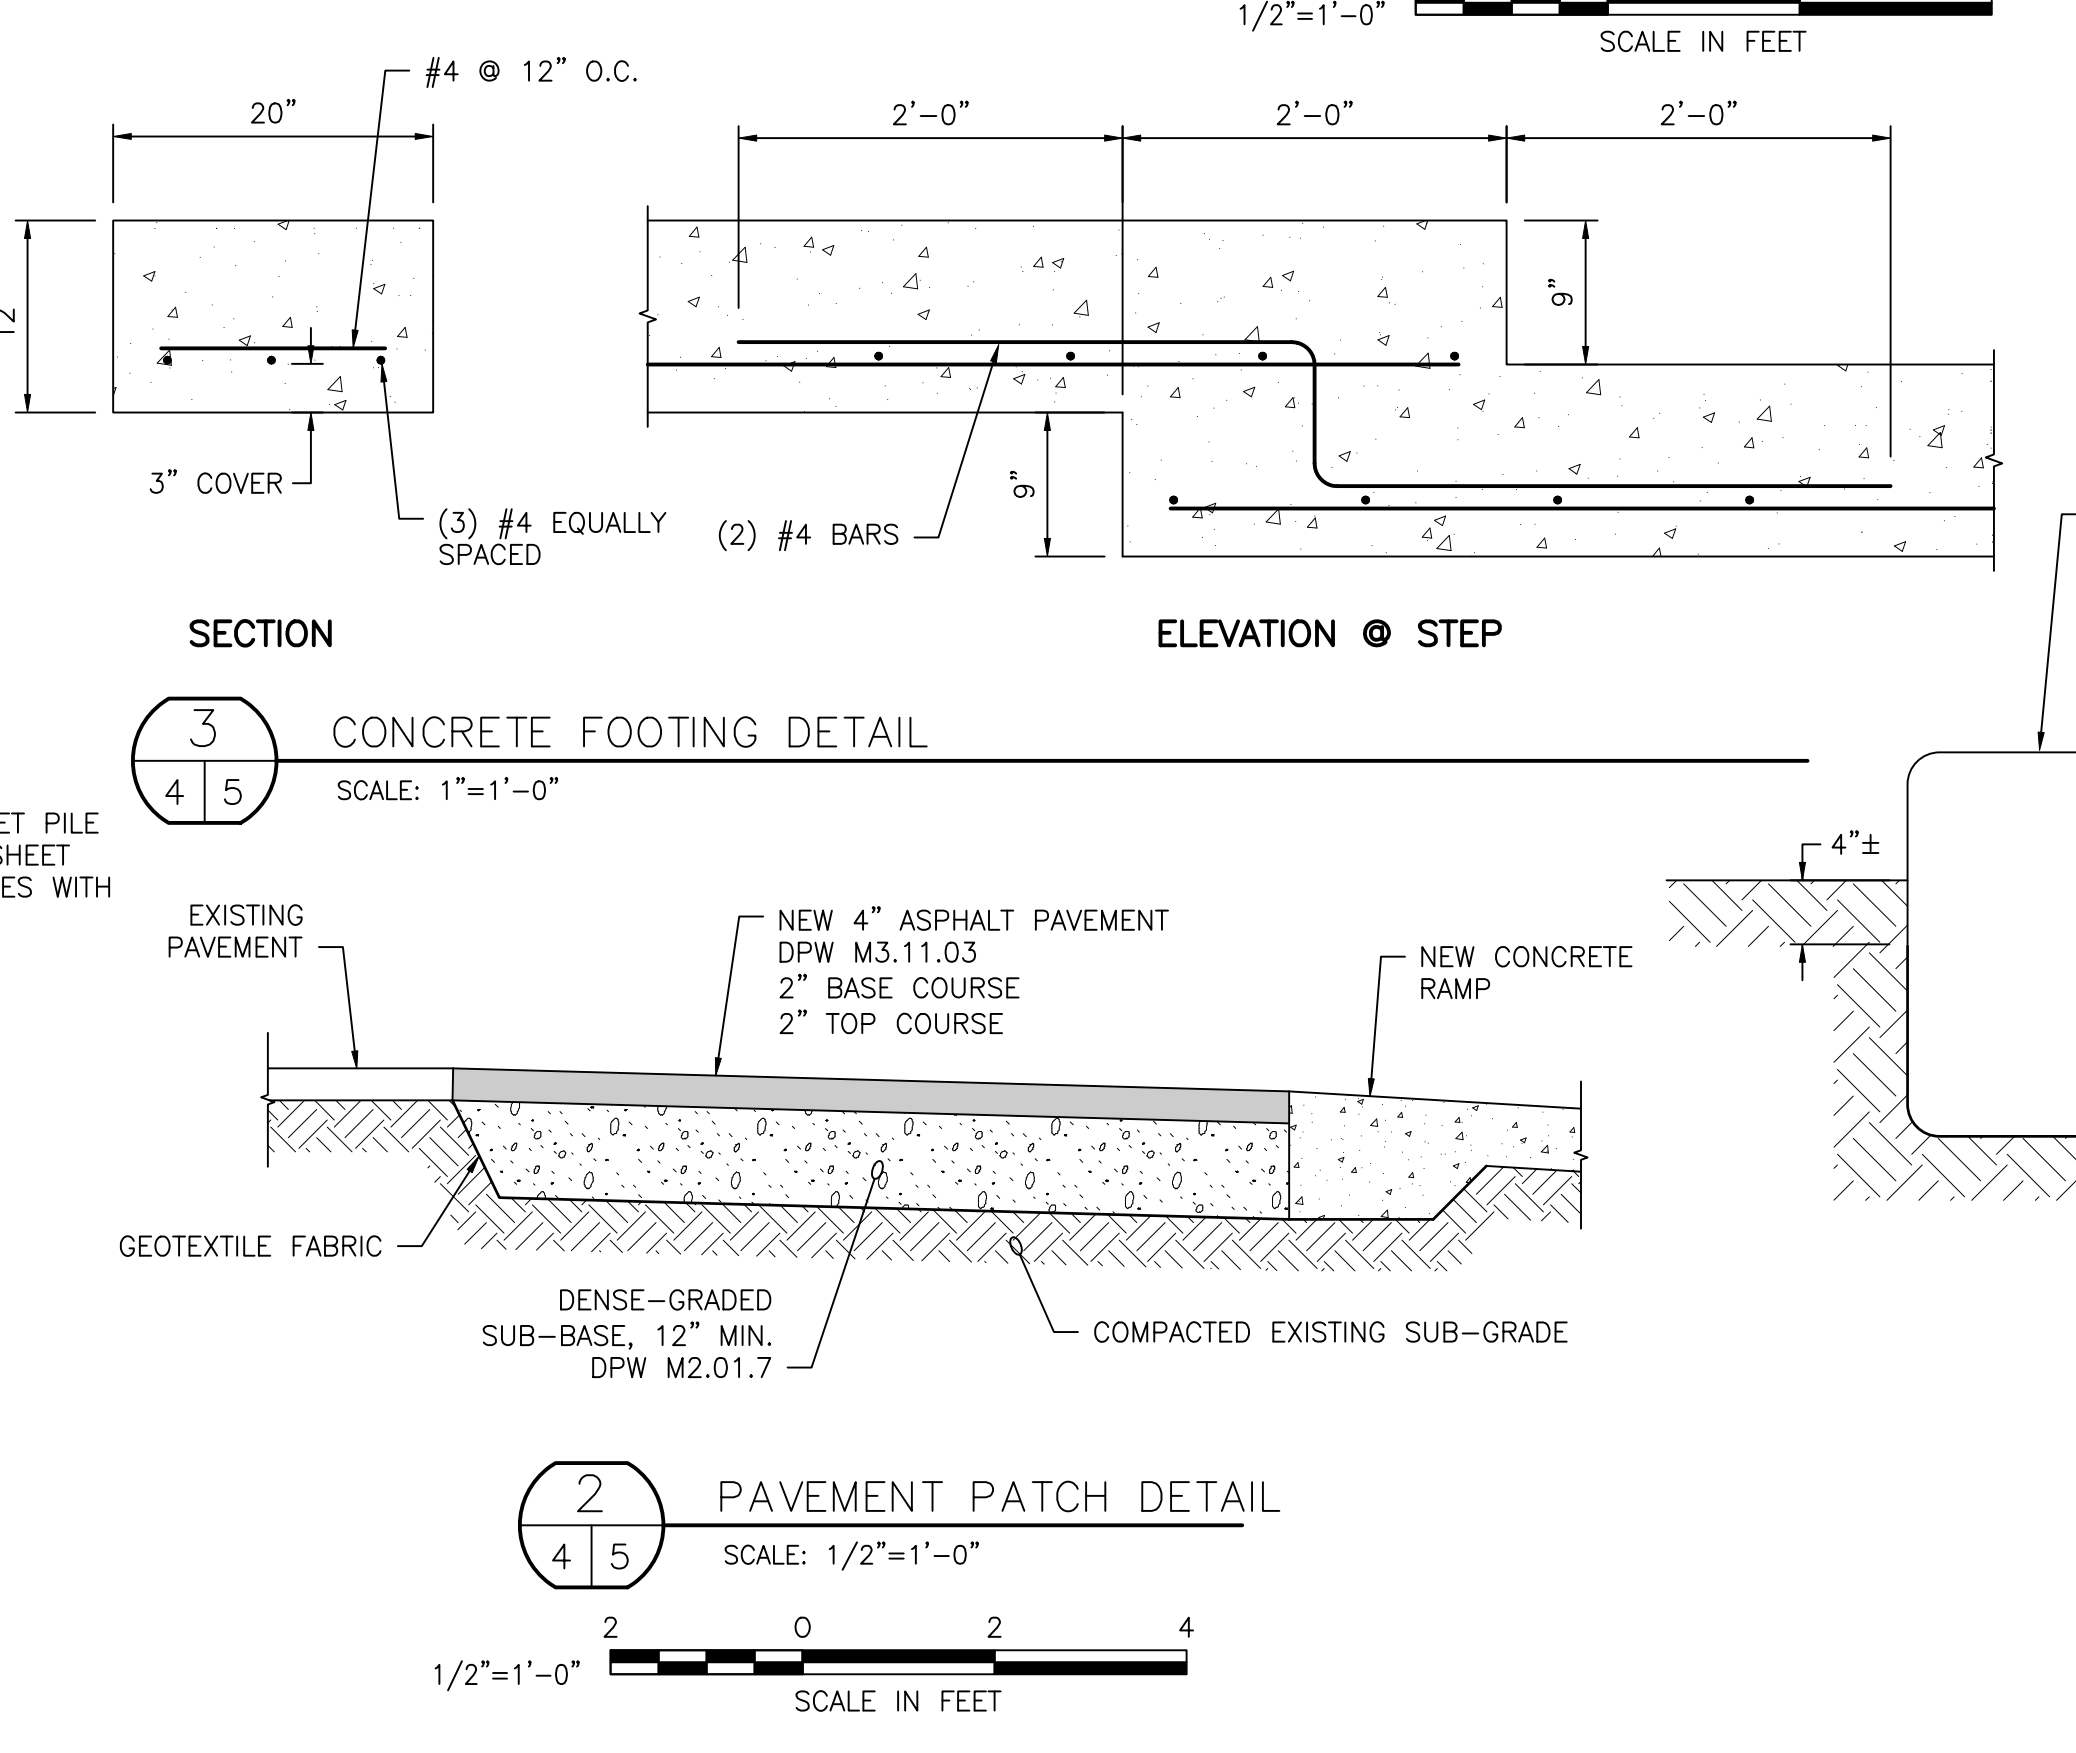
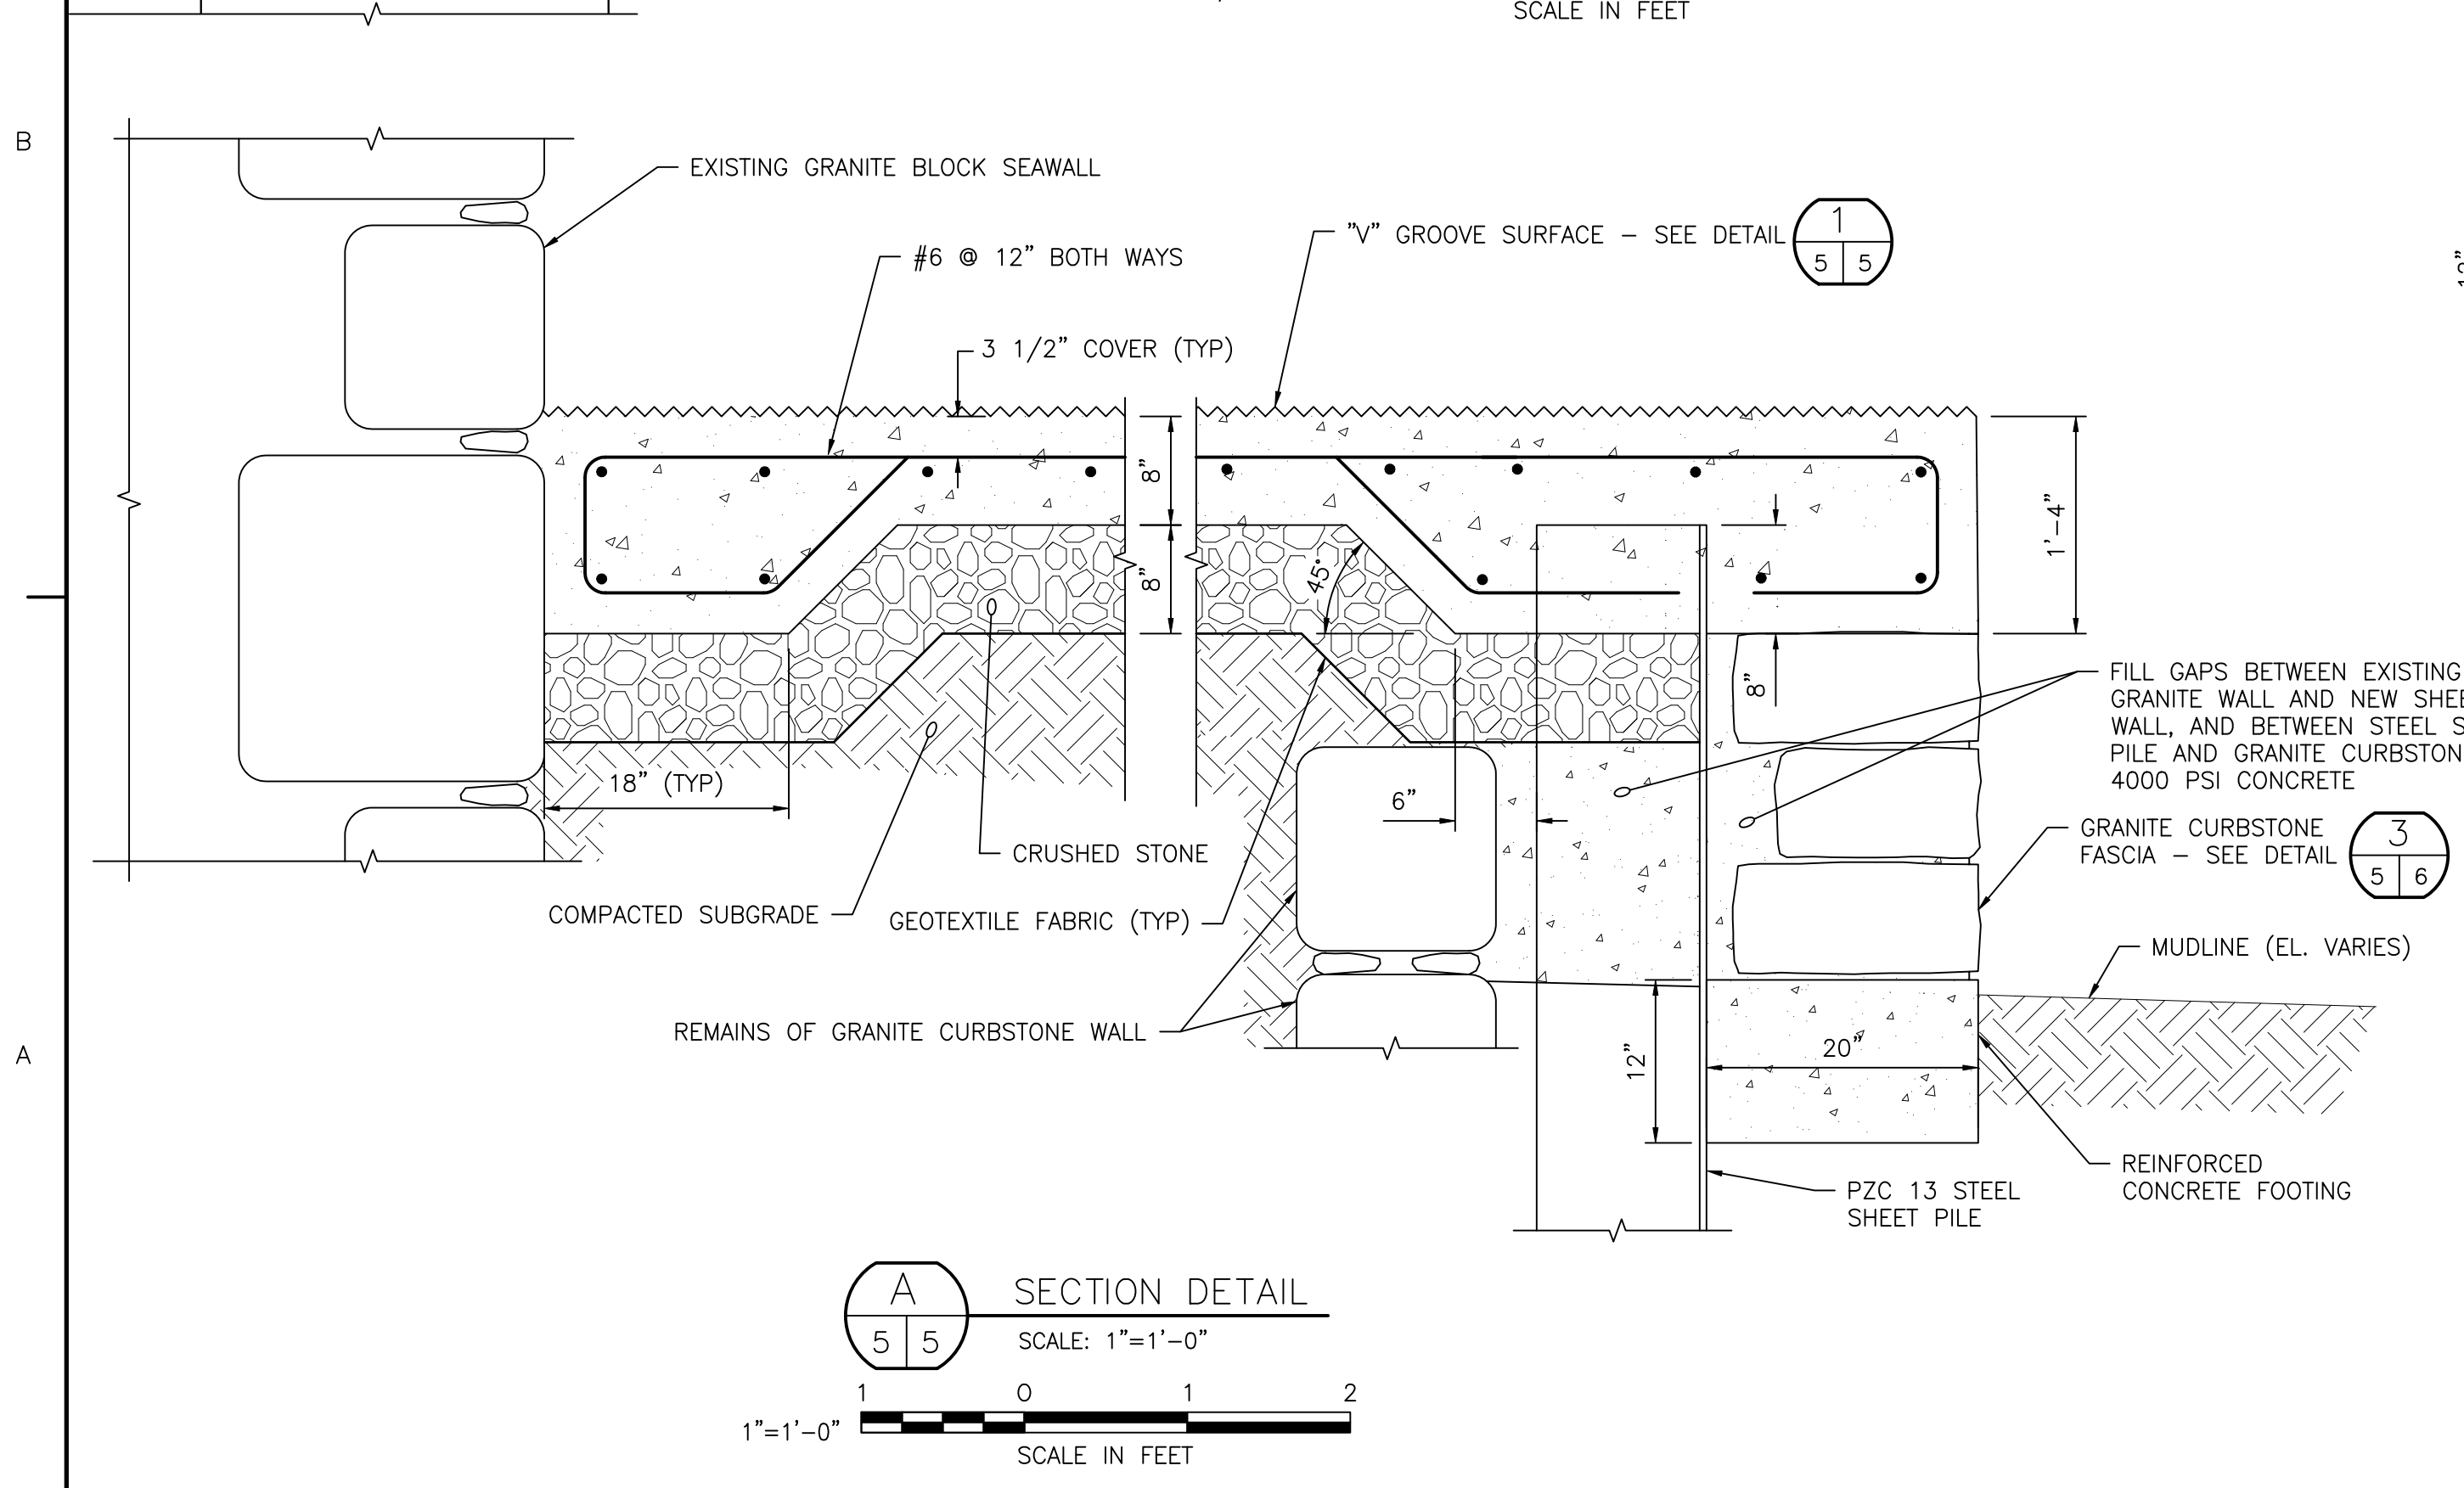


CHILD'S K:\2591-15.00 NAHANT BOATRAMP\CADD\CURRENT WORKING DWGS\259115 X-202 PROP DETAILS.DWG Oct 04, 2016 - 12:32pm

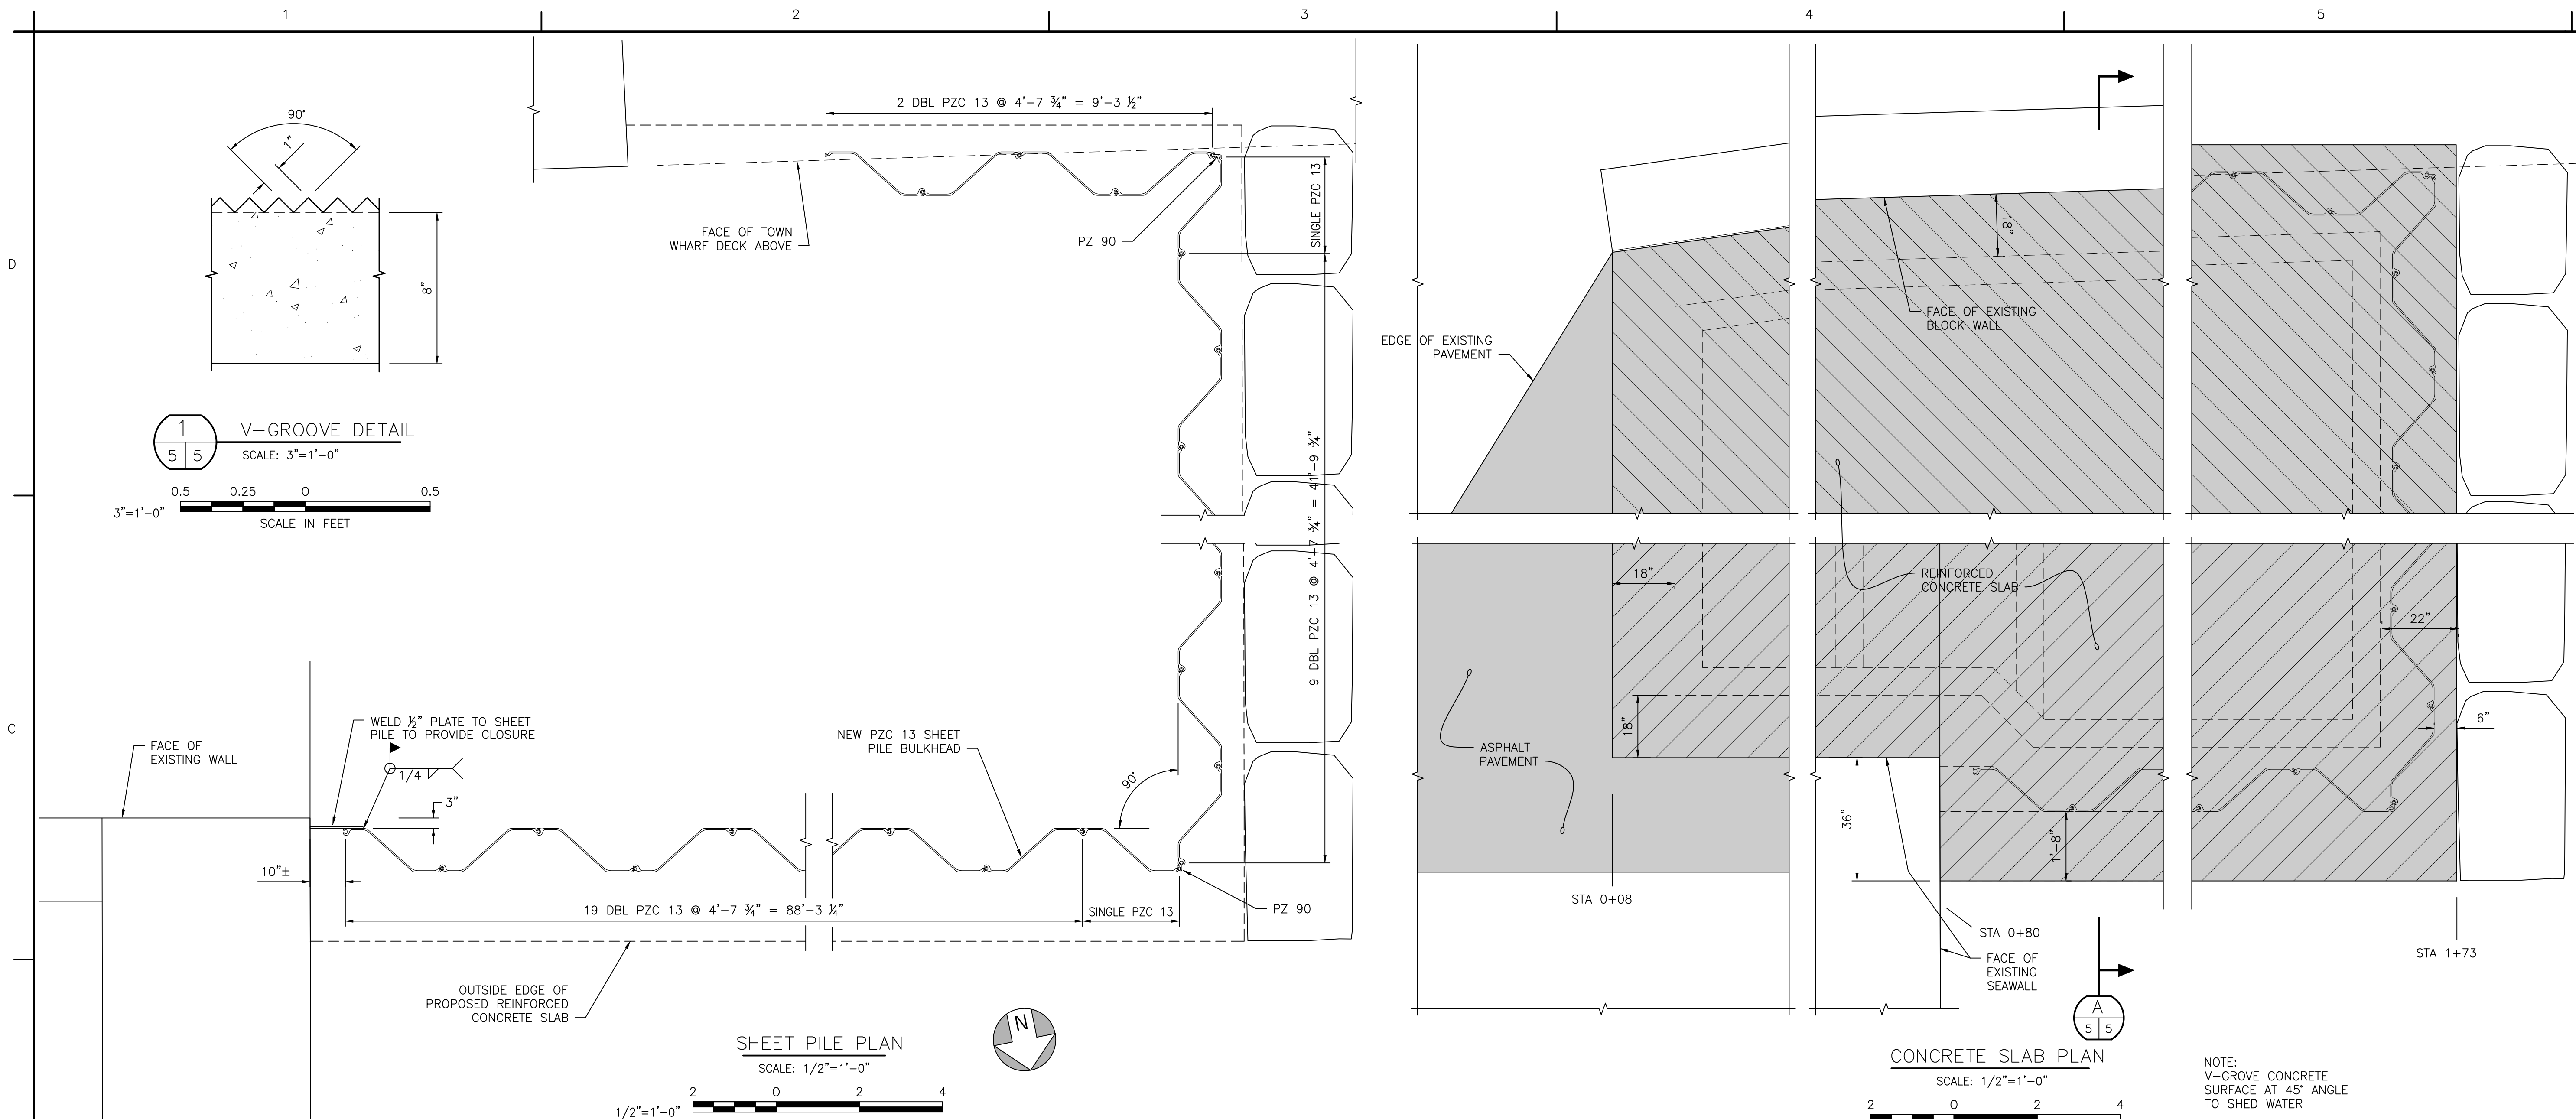

CHILD'S ENGINEERING CORPORATION
 34 WILLIAM WAY, BELLINGHAM, MA 02019 U.S.A.
 Phone: (508) 966-9092 Fax: (508) 966-9096
 E-mail: mail@childseng.com

Mark	Description	Date	Appr.

NAHANT BOAT RAMP
 TOWN OF NAHANT
 NAHANT, MA
PROPOSED BOAT RAMP
DETAILS

Designed by:	FAR	Date:	10/04/16
Drawn by:	TEQ	Design file no.:	259114_X-202
Reviewed by:	DLP	Status:	AS NOTED

Sheet reference number:
X-202
 Sheet 5 of 6

