
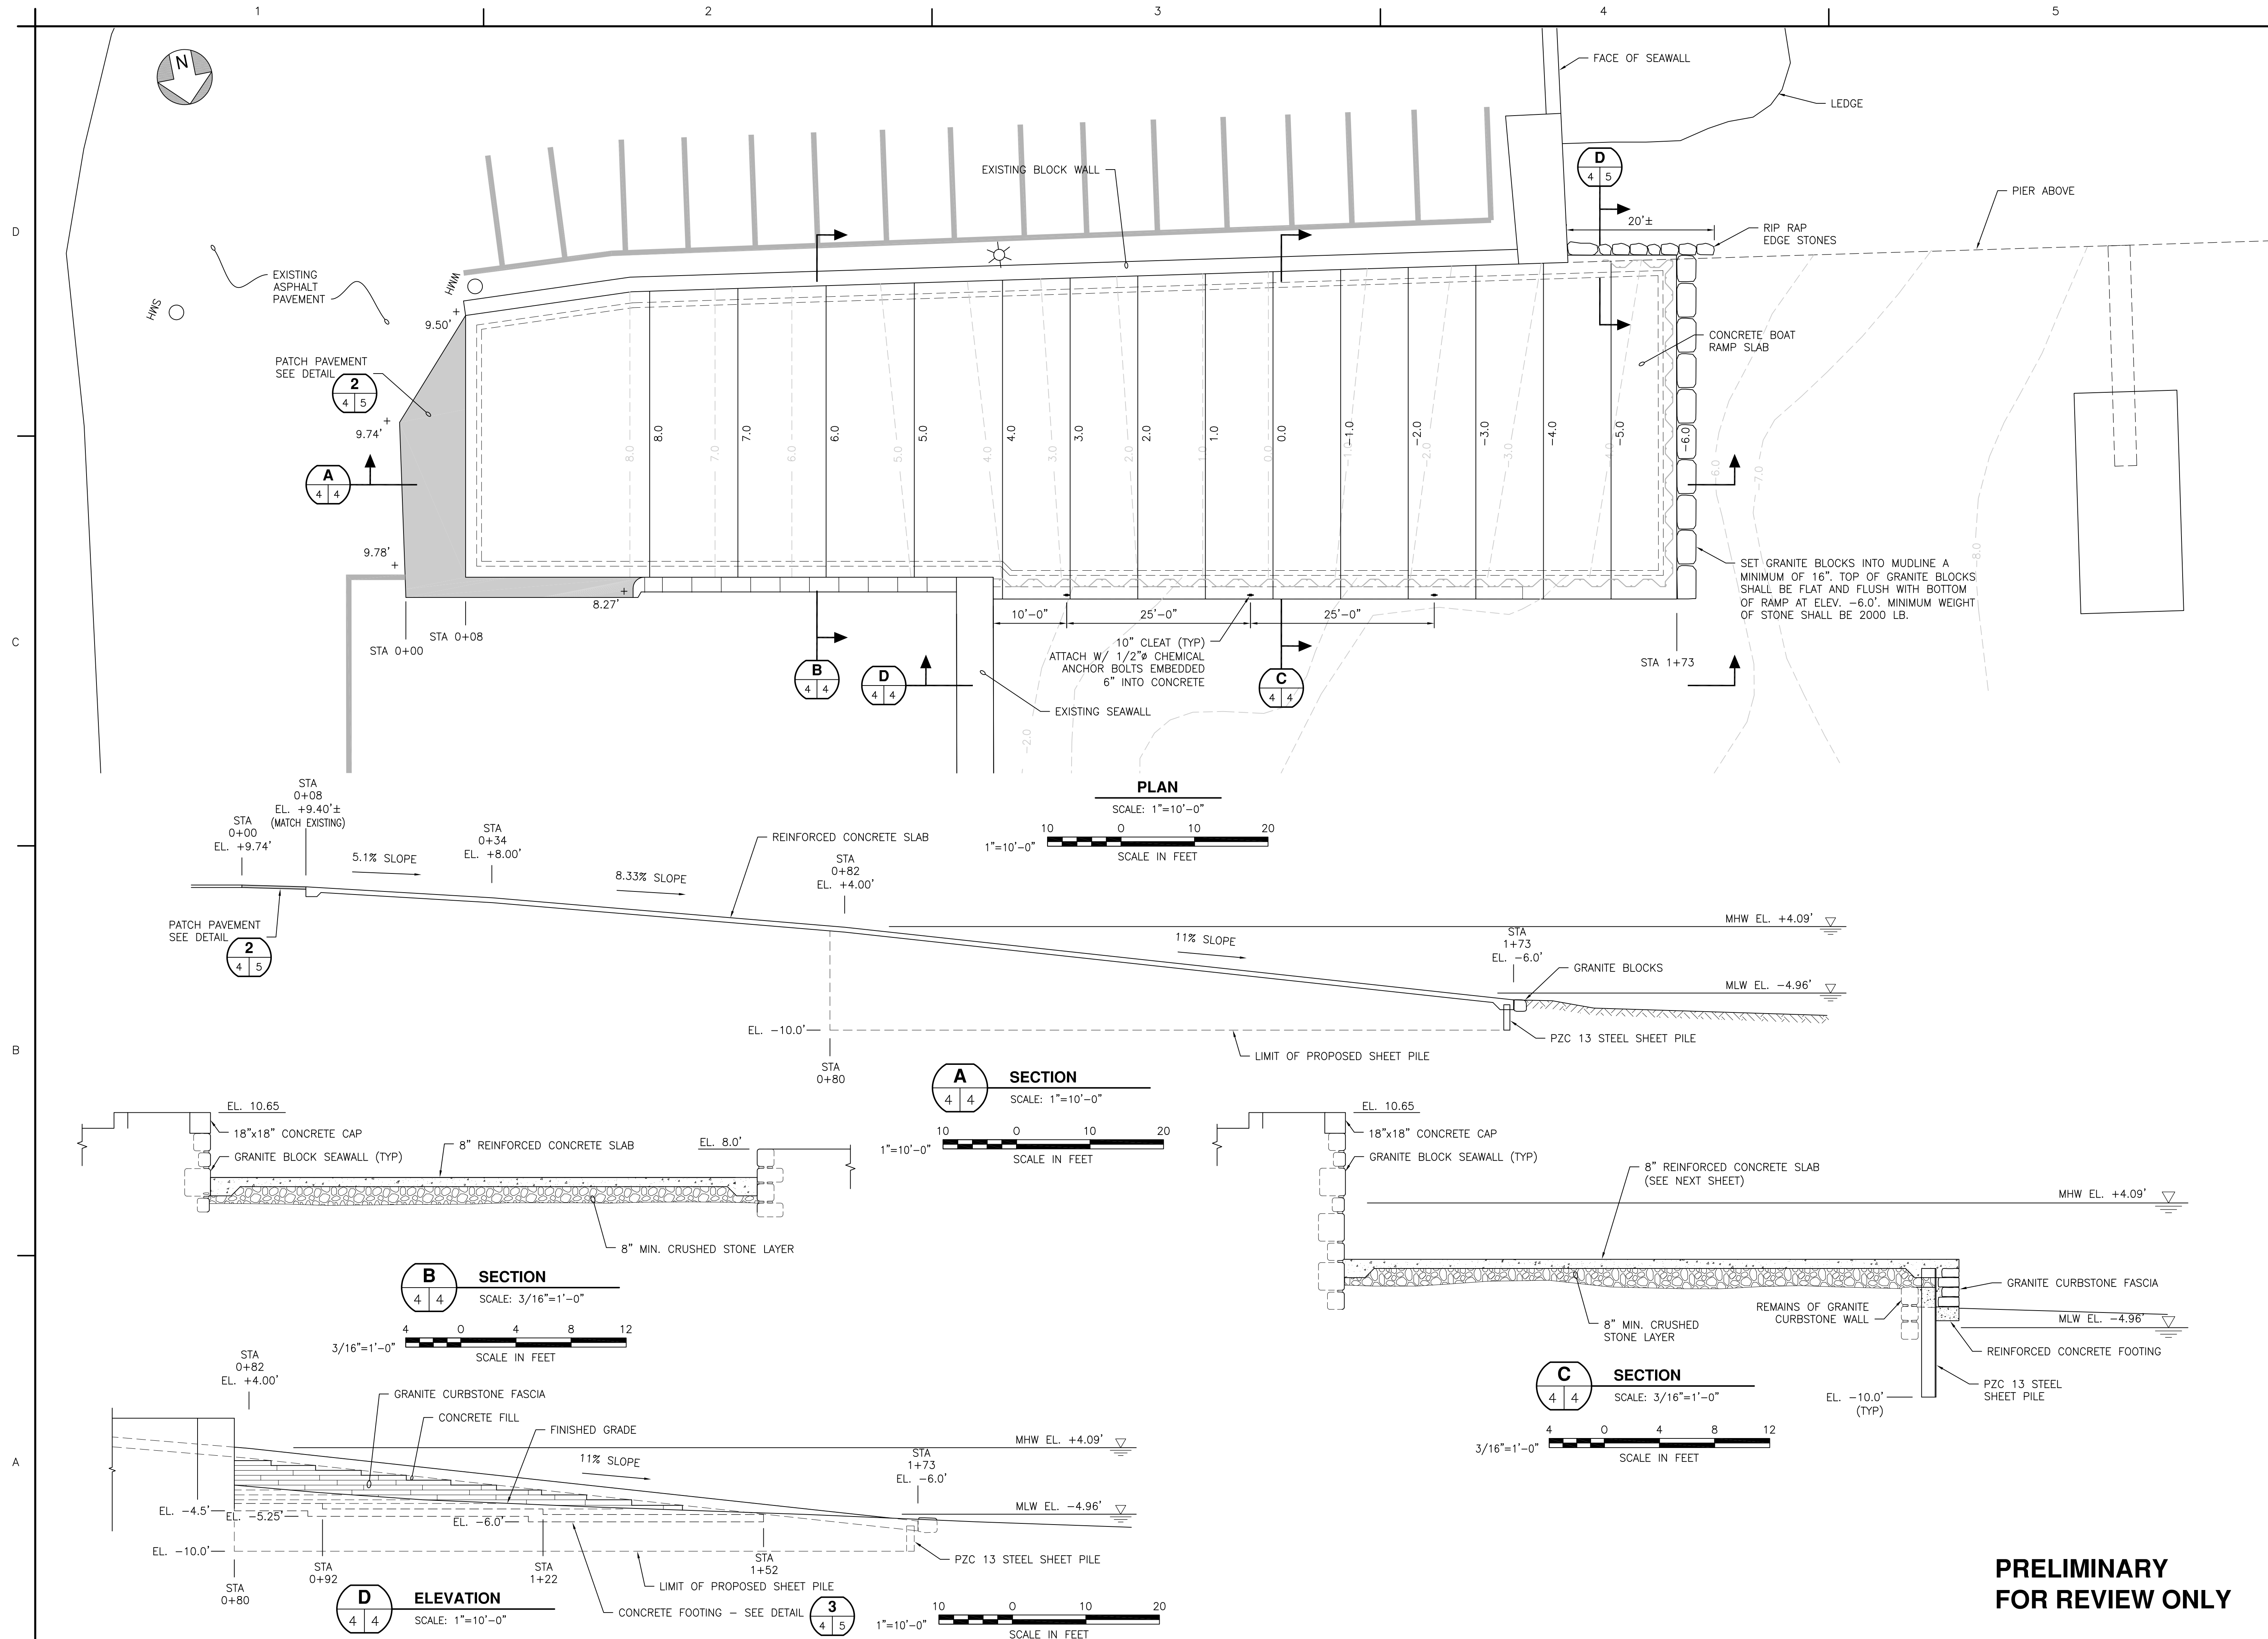


TOM QUINN K:\2591-15.00 NAHANT BOATRAMP\CADD\CURRENT WORKING DWGS\259115 X-201 PROP PLAN AND SECTIONS.DWG Jan 29, 2016 - 10:24am

CHILDS ENGINEERING CORPORATION
 34 WILLIAM WAY, BELLINGHAM, MA 02019 U.S.A.
 Phone: (508) 966-9092 Fax: (508) 966-9096
 E-mail: mail@childseng.com

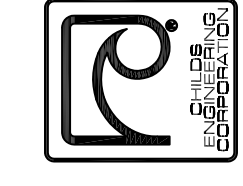

Mark	Date	Appr.

Designed by:	FAR	Date:	01/28/16
Drawn by:	TEC	Check by:	FAR
Reviewed by:	DLP	Design file no.:	259114_X-201
		State:	AS NOTED

NAHANT BOAT RAMP
 TOWN OF NAHANT
 NAHANT, MA
**PROPOSED BOAT RAMP
 PLAN AND SECTIONS**

**PRELIMINARY
FOR REVIEW ONLY**

Sheet reference number:
X-201
 Sheet 4 of 6